

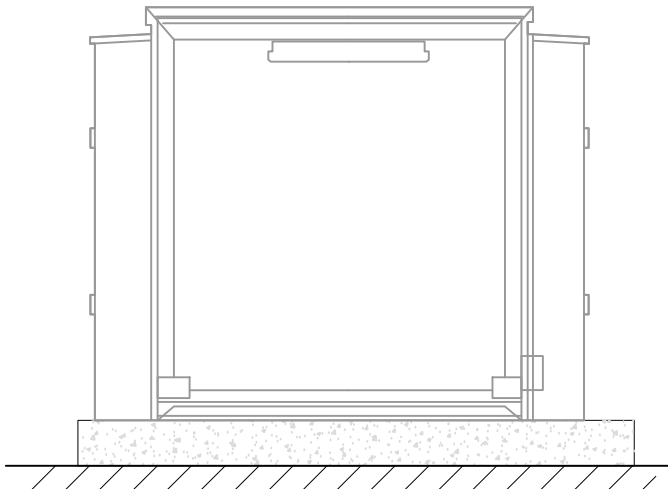


PLAN
SCALE 1:50

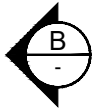


ELEVATION A
SCALE 1:50

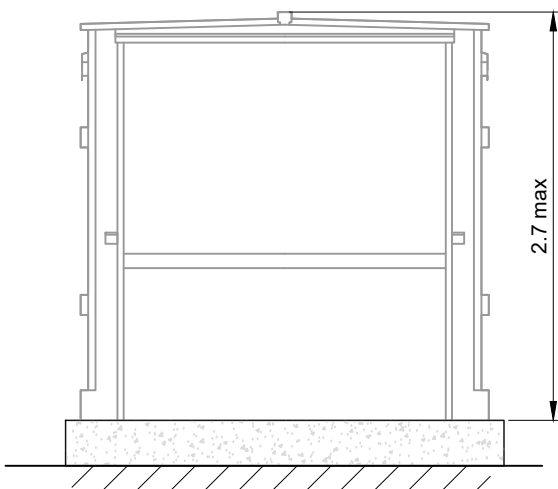

ELEVATION B
SCALE 1:50

- NOTES:
1. ALL DIMENSIONS ARE IN METRES UNLESS OTHERWISE STATED.
 2. DETAILS SHOWN ARE TYPICAL AND ARE SUBJECT TO DETAILED DESIGN.
 3. ALL DIMENSIONS ARE APPROXIMATE AND SUBJECT TO DETAILED DESIGN.

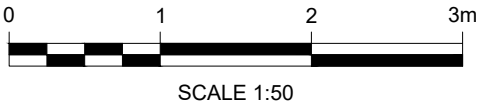

| | | | | | |
|---|-------|------|--|------------|--------------------|
| 1 | BM | AP | PH | 2025-01-16 | FIRST ISSUE |
| ISSUE | DRAWN | CHKD | APPD | DATE | REVISION NOTES |
| PURPOSE PLANNING | | | | | COORDINATES N/A |
| SCALE 1:50 @A3 | | | | | DATUM N/A |
| LAYOUT DRAWING N/A | | | | | T-LAYOUT NO N/A |
| PROJECT TITLE MACHAIRE ENERGY STORAGE | | | | | |
| DRAWING TITLE PRE INSERTION RESISTOR | | | | | |
| RES DRAWING NUMBER 05511-RES-SUB-DR-PT-003 | | | | | REV 1 |
| THIS DRAWING IS THE PROPERTY OF RENEWABLE ENERGY SYSTEMS LIMITED AND NO REPRODUCTION MAY BE MADE IN WHOLE OR IN PART WITHOUT PERMISSION | | | | | |
| | | | BEAUFORT COURT, EGG FARM LANE, KINGS LANGLEY, HERTS WD4 8LR. UK TEL +44 (0) 1923 299200 WWW.RES-GROUP.COM | | |