



ELEVATION A  
SCALE 1:50

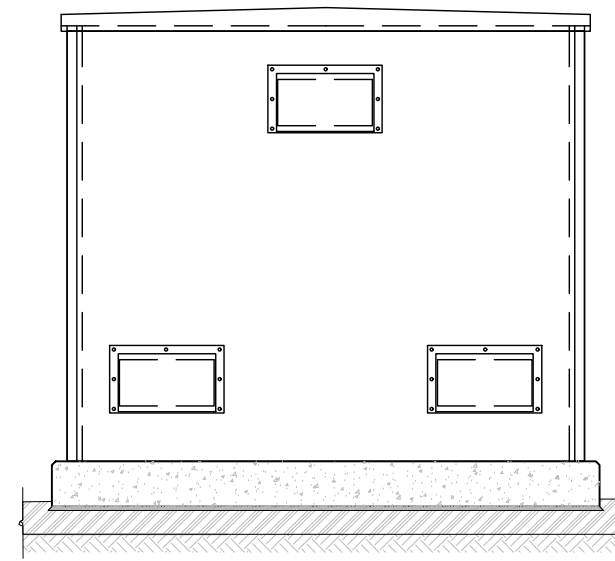

ELEVATION B  
SCALE 1:50

TOP OF FOUNDATION  
(MAX 0.3m ABOVE FGL)


FINISHED GROUND  
LEVEL (FGL)

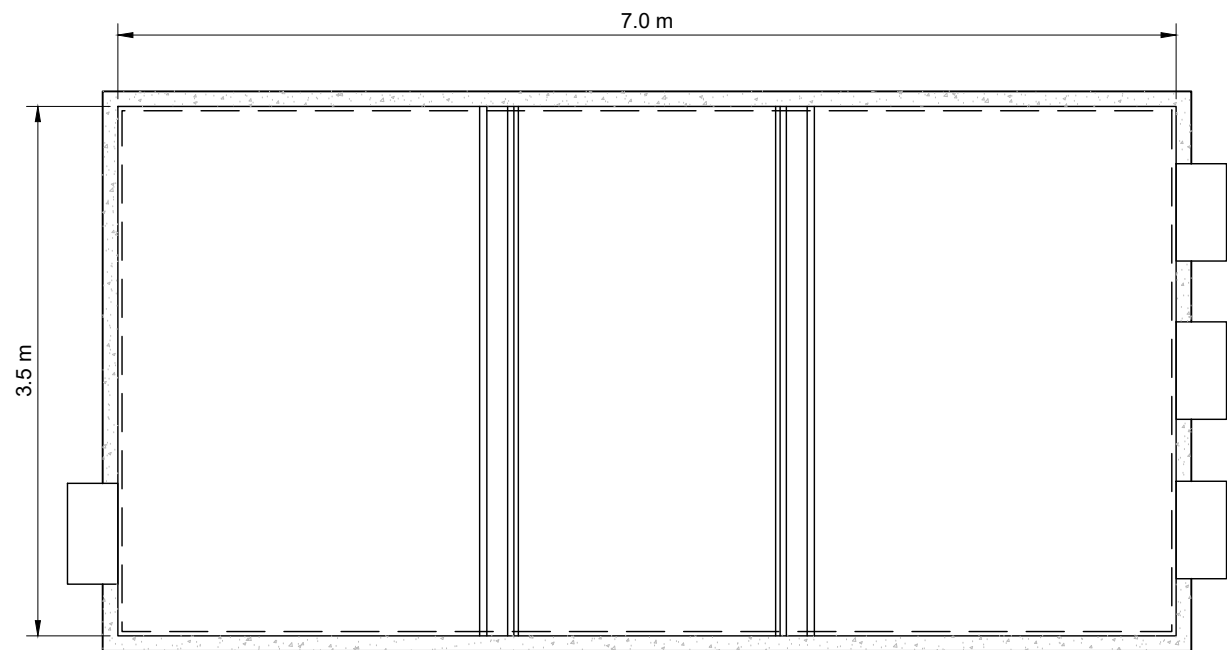

PLAN  
SCALE 1:50

NOTES:

1. ALL DIMENSIONS ARE MAXIMUM ANTICIPATED AND SUBJECT TO DETAILED DESIGN.
2. FOUNDATION HEIGHTS SUBJECT TO DETAIL DESIGN.
3. VENT AND DOOR NUMBERS AND POSITIONS ARE TYPICAL AND SUBJECT TO DETAILED DESIGN.

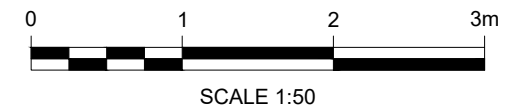

|                       |       |      |      |            |                    |
|-----------------------|-------|------|------|------------|--------------------|
| 1                     | BM    | AP   | PH   | 2025-01-16 | FIRST ISSUE        |
| ISSUE                 | DRAWN | CHKD | APPD | DATE       | REVISION NOTES     |
| PURPOSE<br>PLANNING   |       |      |      |            | COORDINATES<br>N/A |
| SCALE<br>1:50 @A3     |       |      |      |            | DATUM<br>N/A       |
| LAYOUT DRAWING<br>N/A |       |      |      |            | T-LAYOUT NO<br>N/A |

PROJECT TITLE  
**MACHAIRE  
ENERGY STORAGE**

DRAWING TITLE  
**TYPICAL LV EQUIPMENT  
ENCLOSURE**

|                                                      |                 |
|------------------------------------------------------|-----------------|
| RES DRAWING NUMBER<br><b>05511-RES-SUB-DR-PT-008</b> | REV<br><b>1</b> |
|------------------------------------------------------|-----------------|

THIS DRAWING IS THE PROPERTY OF RENEWABLE ENERGY SYSTEMS LIMITED AND NO REPRODUCTION MAY BE MADE IN WHOLE OR IN PART WITHOUT PERMISSION



BEAUFORT COURT,  
EGG FARM LANE,  
KINGS LANGLEY,  
HERTS WD4 8LR. UK  
TEL +44 (0) 1923 299200  
WWW.RES-GROUP.COM