


THE LAND & PROPERTY SERVICES INTELLECTUAL PROPERTY IS CROWN COPYRIGHT AND IS REPRODUCED WITH THE PERMISSION OF LAND & PROPERTY SERVICES UNDER DELEGATED AUTHORITY FROM THE CONTROLLER OF HER MAJESTY'S STATIONERY OFFICE. © CROWN COPYRIGHT AND DATABASE RIGHT 2025 LICENCE NO. 100.

- KEY:**
- DEVELOPMENT BOUNDARY (OUTSIDE OF LINE DENOTES BOUNDARY)
 - PALISADE WELDMESH OR ACOUSTIC FENCE
 - BATTERY STORAGE ENCLOSURE (BSE)
 - 2 No. POWER CONVERSION SYSTEMS (PCS) WITH TWIN MV SKID AND APRON SLAB DNO SUBSTATION BUILDING
 - DNO SUBSTATION BUILDING
 - BESS SUBSTATION BUILDING
 - AUXILIARY TRANSFORMER
 - LV SWITCHGEAR ROOM
 - AGGREGATION PANEL WITH LV PILLAR
 - PRE-INSERTION RESISTOR
 - CAPACITOR BANK
 - HARMONIC FILTER AND RESISTOR
 - SPARES CONTAINER
 - LIGHTING / CCTV COLUMN
 - ACCESS TRACK
 - SURFACE FINISH TYPICALLY COMPRISING STONE OR ASPHALT
 - EXISTING TREES AND VEGETATION
 - GATE
 - EXISTING FENCE MODIFIED
 - EXISTING DRAINAGE INFRASTRUCTURE
 - PROPOSED CHANNEL CROSSING / CULVERT

NOTES:

1. EQUIPMENT DETAILS AND CONFIGURATION WITHIN THE ENERGY STORAGE COMPOUND ARE INDICATIVE AND SUBJECT TO DETAILED DESIGN.

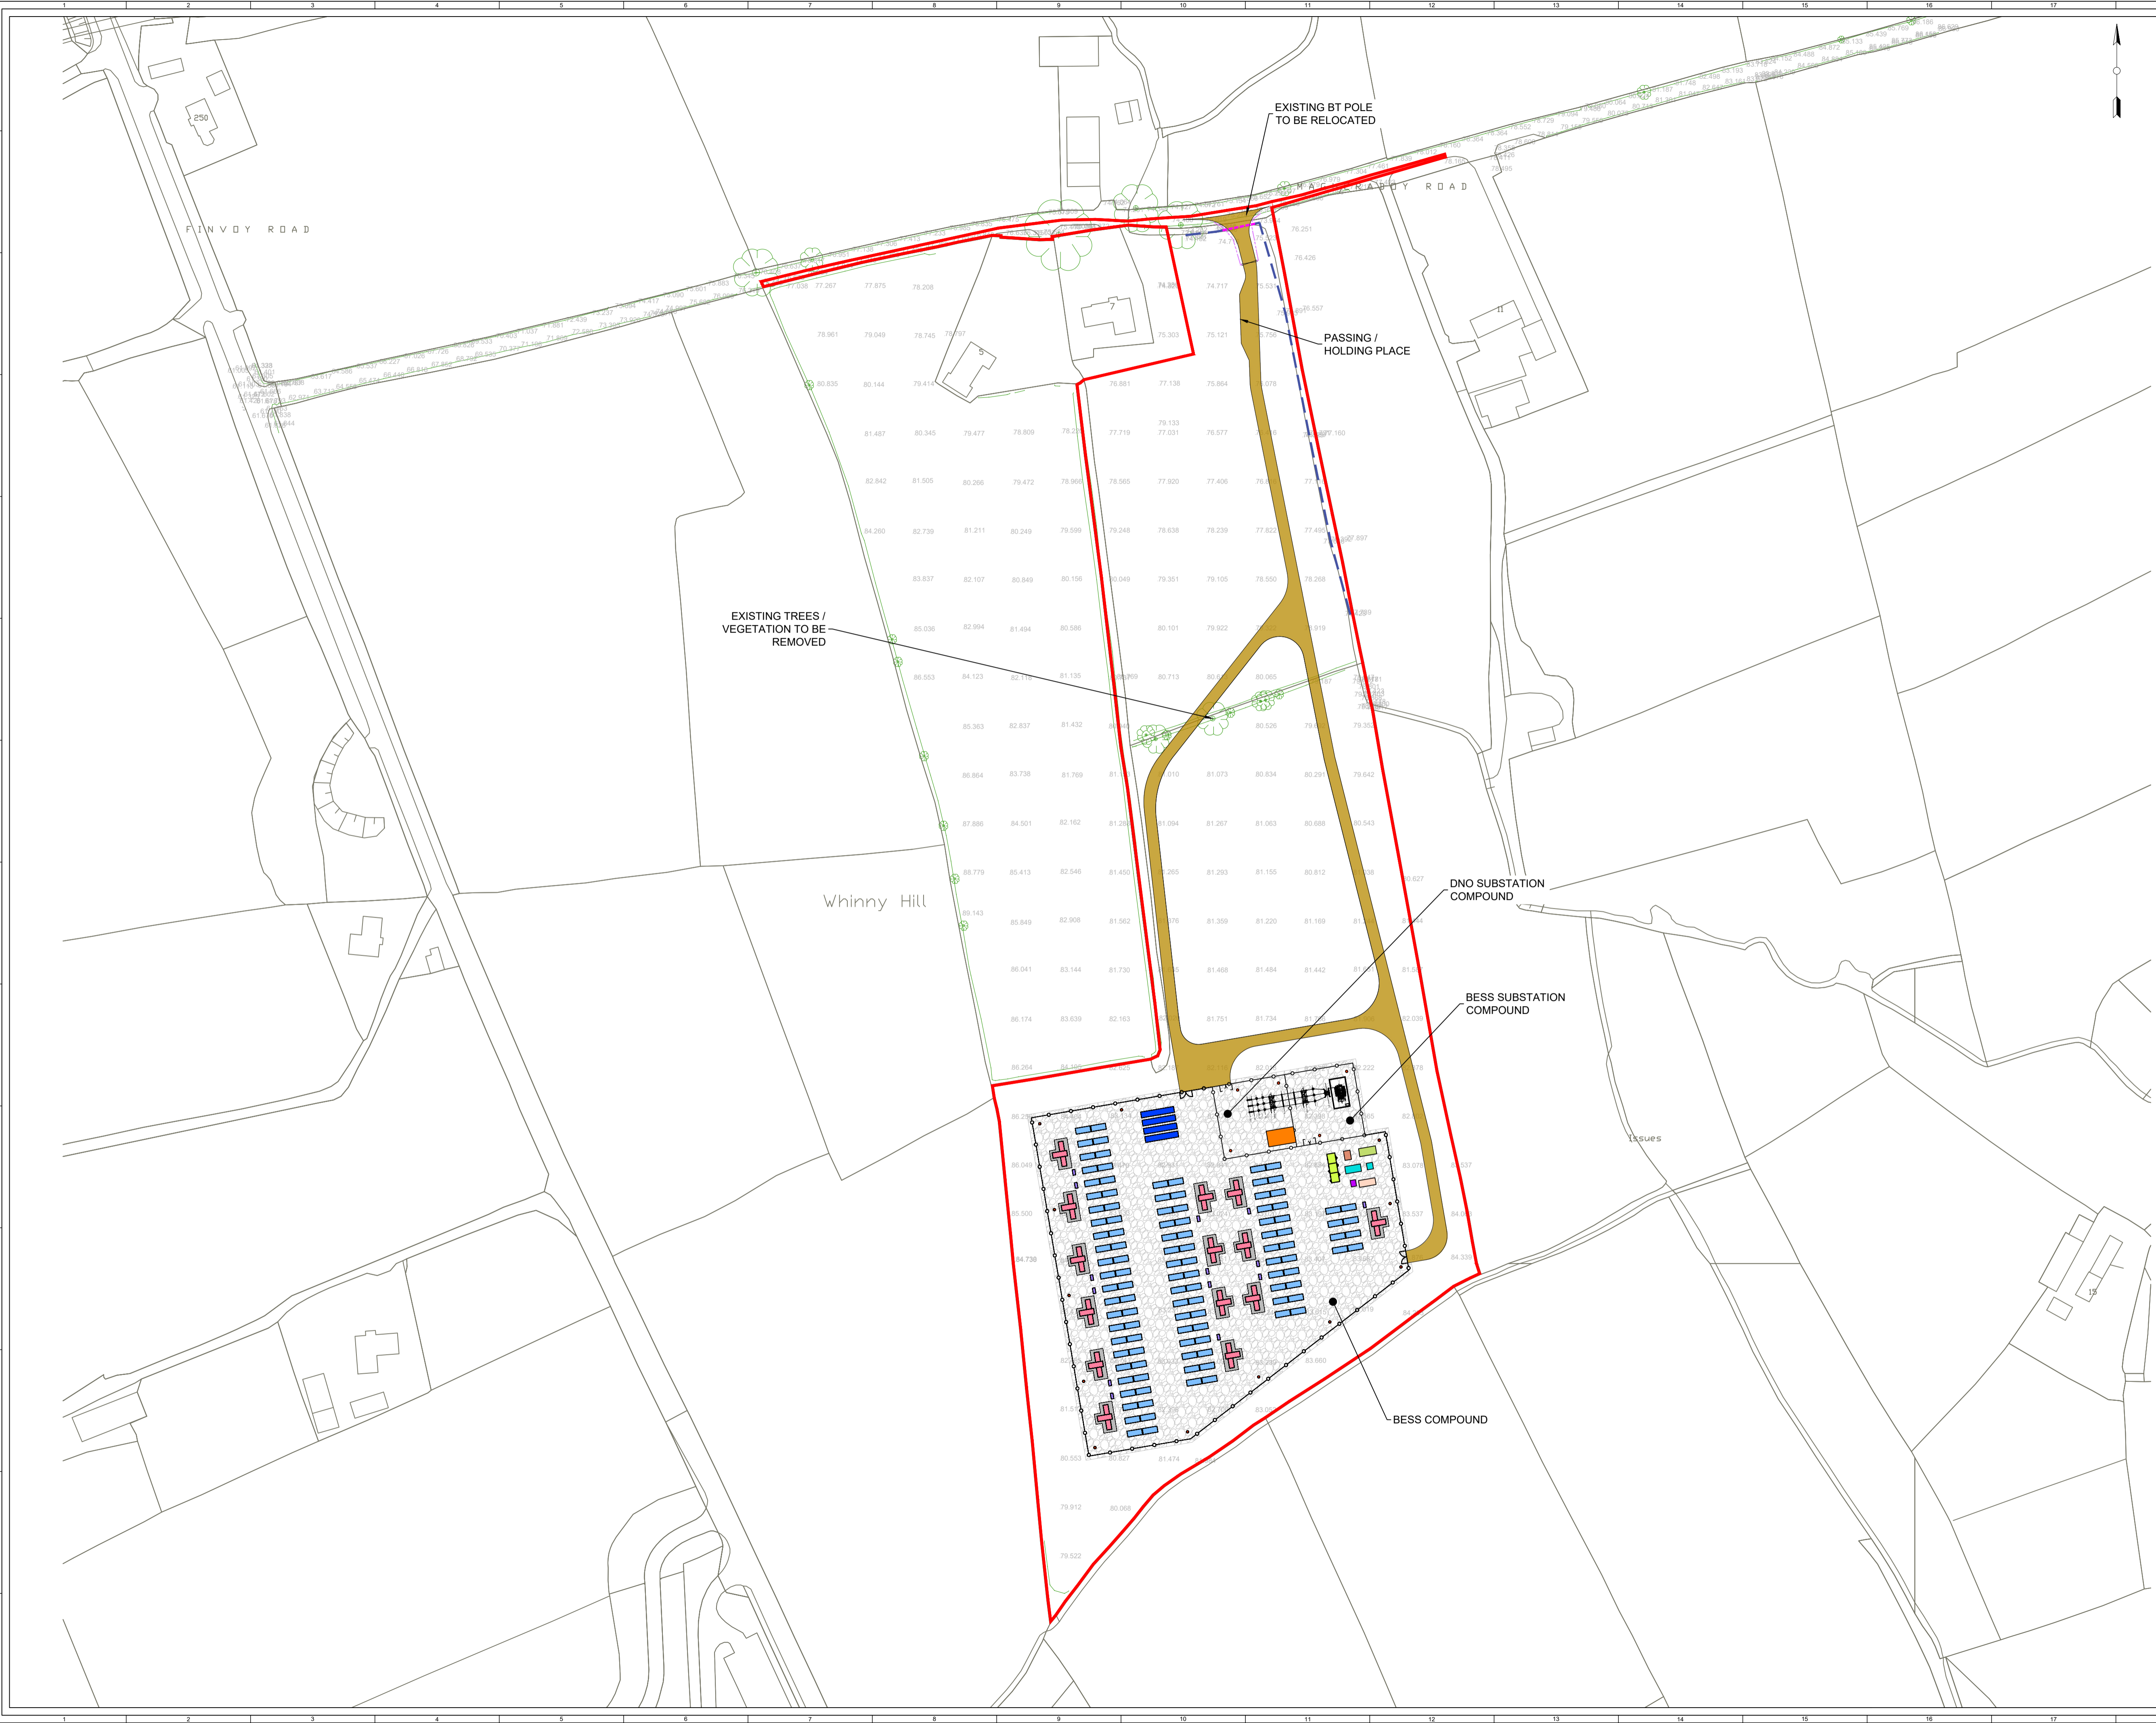

3	BM	AP	PH	2025-02-20	UPDATED KEY
2	BM	AP	PH	2025-02-19	DESIGN EVOLUTION
1	BM	AP	PH	2024-10-29	FIRST ISSUE
ISSUE	DRAWN	CHKD	APPO	DATE	REVISION NOTES
PURPOSE	PLANNING		COORDINATES		
SCALE	1:1,250 @ A1		DATUM		N/A
LAYOUT DWG	N/A		T.LAYOUT NO.		N/A

PROJECT TITLE
MACHAIRE ENERGY STORAGE

DRAWING TITLE
INFRASTRUCTURE LAYOUT

RES DRAWING NUMBER
05511-RES-LAY-DR-PT-001

REV
3